


#	+PL	Description	Trim
31	+32'2"	CYC	deck
30	+31'3"	XXX	
29	+30'3"	XXX	
28	+29'8"	#5 ELECTRIC	???
27	+28'0"	XXX	
26	+27'4"	LEGS #4	???
25	+26'5"	BORDER #4	???
24	+25'5"	XXX	
23	+24'5"	XXX	
22	+23'6"	BLACK TRAVELER	
21	+22'7"	XXX	
20	+20'10"	#4 ELECTRIC	???
19	+20'4"	LEGS #2	deck
18	+19'5"	BORDER #2	???
17	+18'5"	WC Sign	
16	+17'5"	XXX	
15	+16'4"	#3 ELECTRIC	???
14	+15'1"	LEGS #2	deck
13	+13'11"	BORDER #2	???
12	+12'11"	XXX	
11	+12'0"	XXX	
10	+11'0"	#2 ELECTRIC	???
9	+10'0"	LEGS #1	deck
8	+9'0"	BORDER #1	???
7	8'0"	XXX	
6	+7'2"	XXX	
5	+6'2"	XXX	
4	+4'9"	1 LX	???
3	+3'4"	XXX	
2	+2'5"	MAIN DRAPE	deck
1	+1'7"	TEASER	???

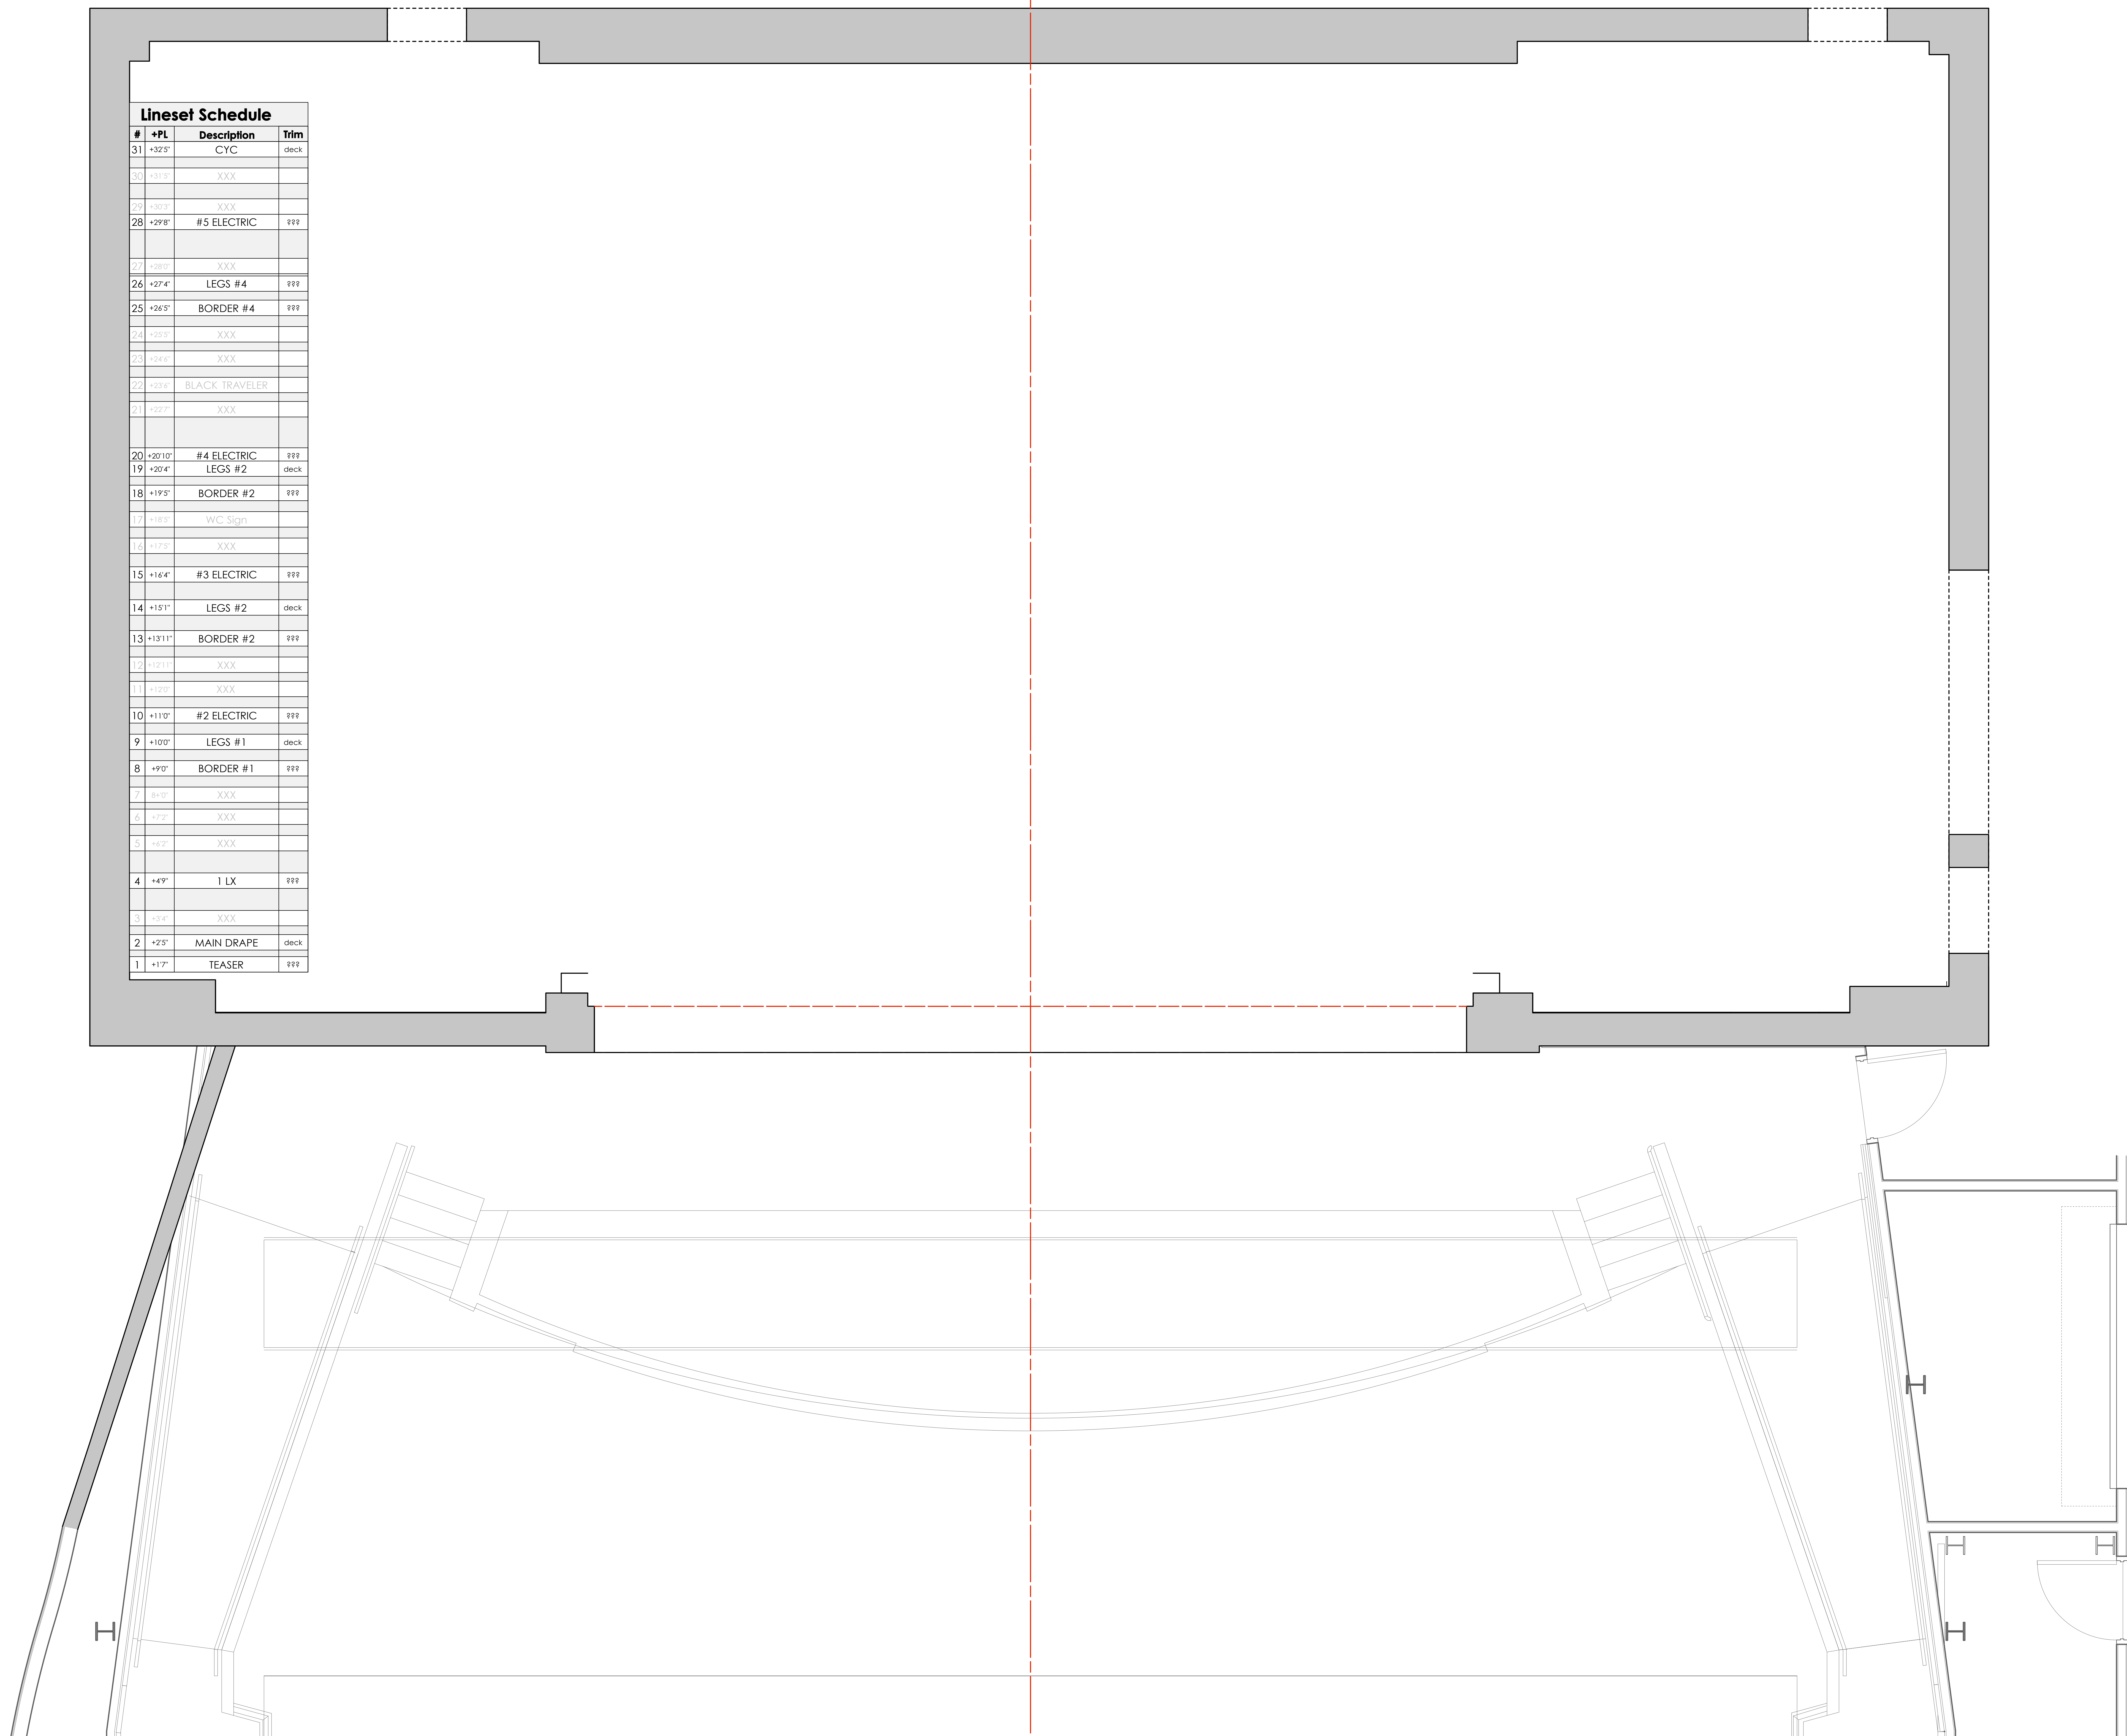

Notes

The drawing represents visual concepts and construction suggestion only. It does not replace the knowledge and advice of a licensed structural engineer. The designer is incapable to approve the structural appropriateness of the design and will not assume responsibility for engineer engineering, handling, or use.

Revision History

21 Jan 2015 - removed Arcadio LX, scenery, etc.  
 18-29 Dec 2016 - created 1/4" plates, updated viewports to include DS apron edge

Decker Theatre

Gibson Center for the Arts

Washington College Drama

Groundplan

Plate

1

Scale: 1/2" = 1'0"

29 Dec 2016 - LJE

of 2