


#	+PL	Description	Trim
31	+32'5"	CYC	deck
30	+11'5"	XXX	
29	+20'5"	XXX	
28	+29'8"	#5 ELECTRIC	fff
27	+28'0"	XXX	
26	+27'4"	LEGS #4	fff
25	+26'5"	BORDER #4	fff
24	+25'5"	XXX	
23	+24'8"	XXX	
22	+23'6"	BLACK TRAVELER	
21	+22'7"	XXX	
20	+20'10"	#4 ELECTRIC	fff
19	+20'4"	LEGS #2	deck
18	+19'5"	BORDER #2	fff
17	+18'5"	WC Sign	
16	+17'5"	XXX	
15	+16'4"	#3 ELECTRIC	fff
14	+15'1"	LEGS #2	deck
13	+13'11"	BORDER #2	fff
12	+12'1"	XXX	
11	+12'0"	XXX	
10	+11'0"	#2 ELECTRIC	fff
9	+10'0"	LEGS #1	deck
8	+9'0"	BORDER #1	fff
7	+8'0"	XXX	
6	+7'5"	XXX	
5	+6'5"	XXX	
4	+4'9"	1 LX	fff
3	+3'7"	XXX	
2	+2'5"	MAIN DRAPE	deck
1	+1'7"	TEASER	fff

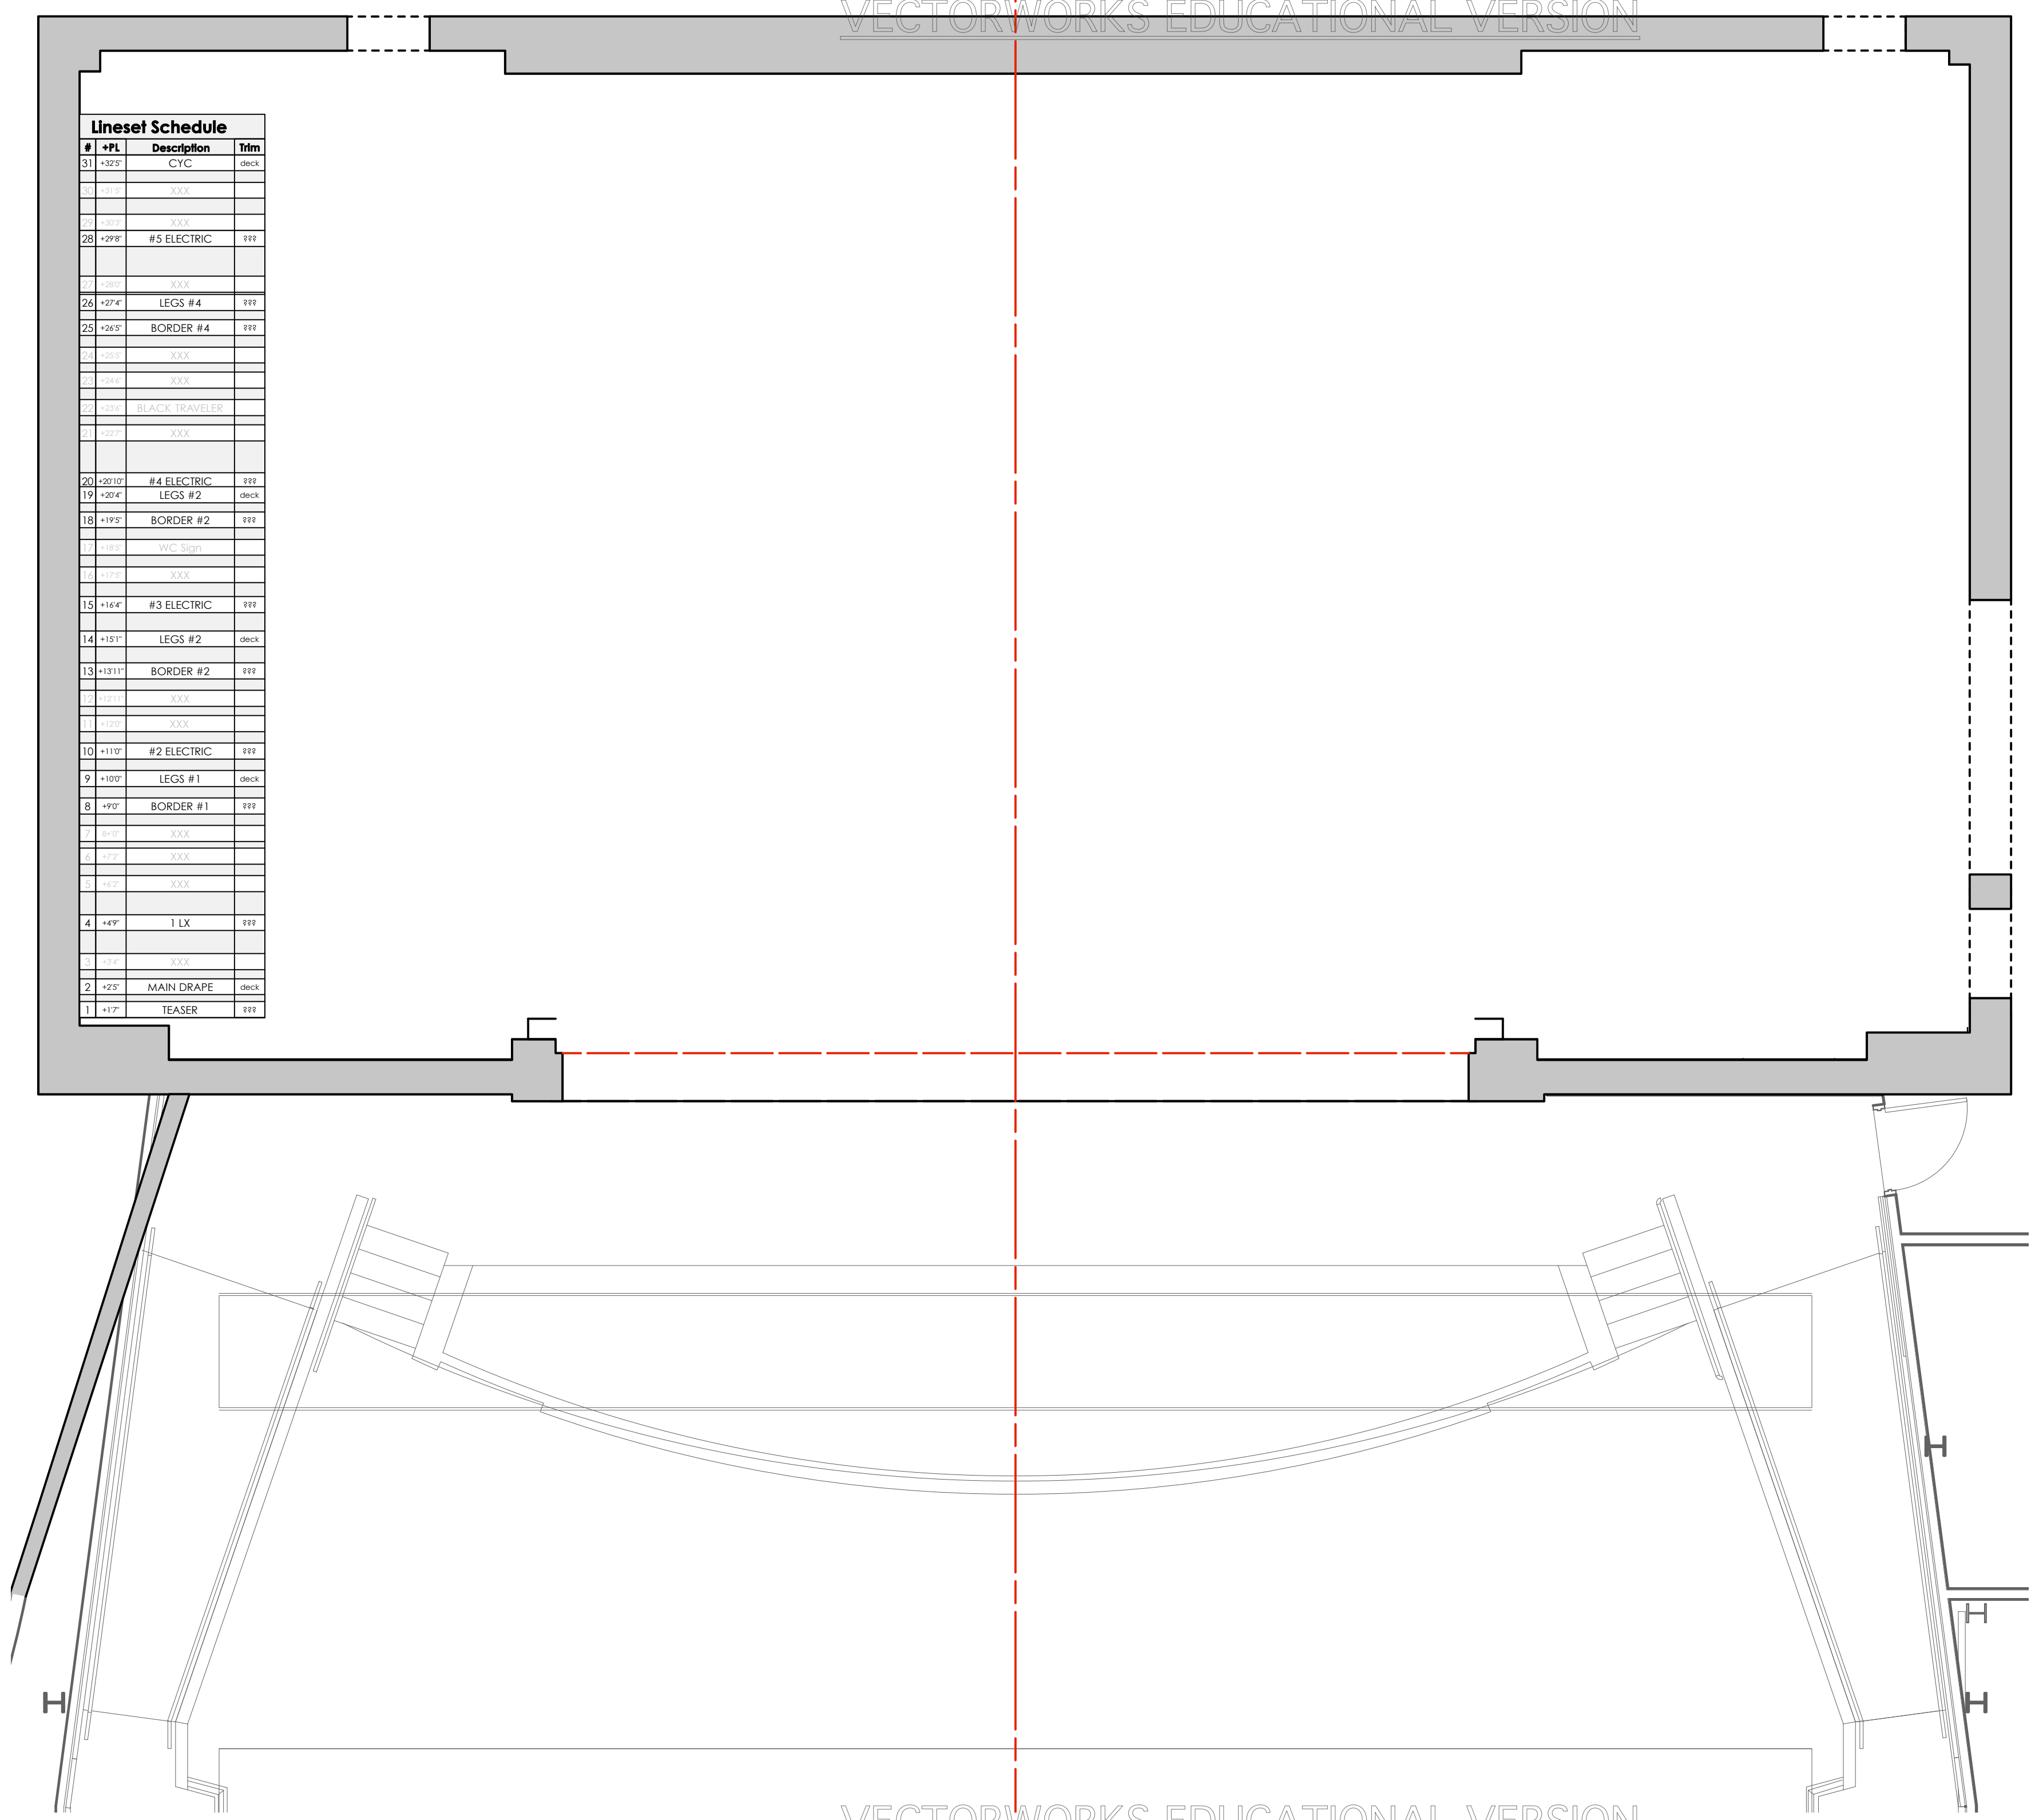

# Decker Theatre

*Gibson Center for the Arts  
Washington College*

**Show Title:**  
**Dates:**

**Director:**  
**Scenic Designer:**  
**Technical Director:** Larry Stahl

**Groundplan**

Plate

**1**

Scale: 1/4" = 1'0"

29 Dec 2016 - LJE

of 2